


Extrait de plan

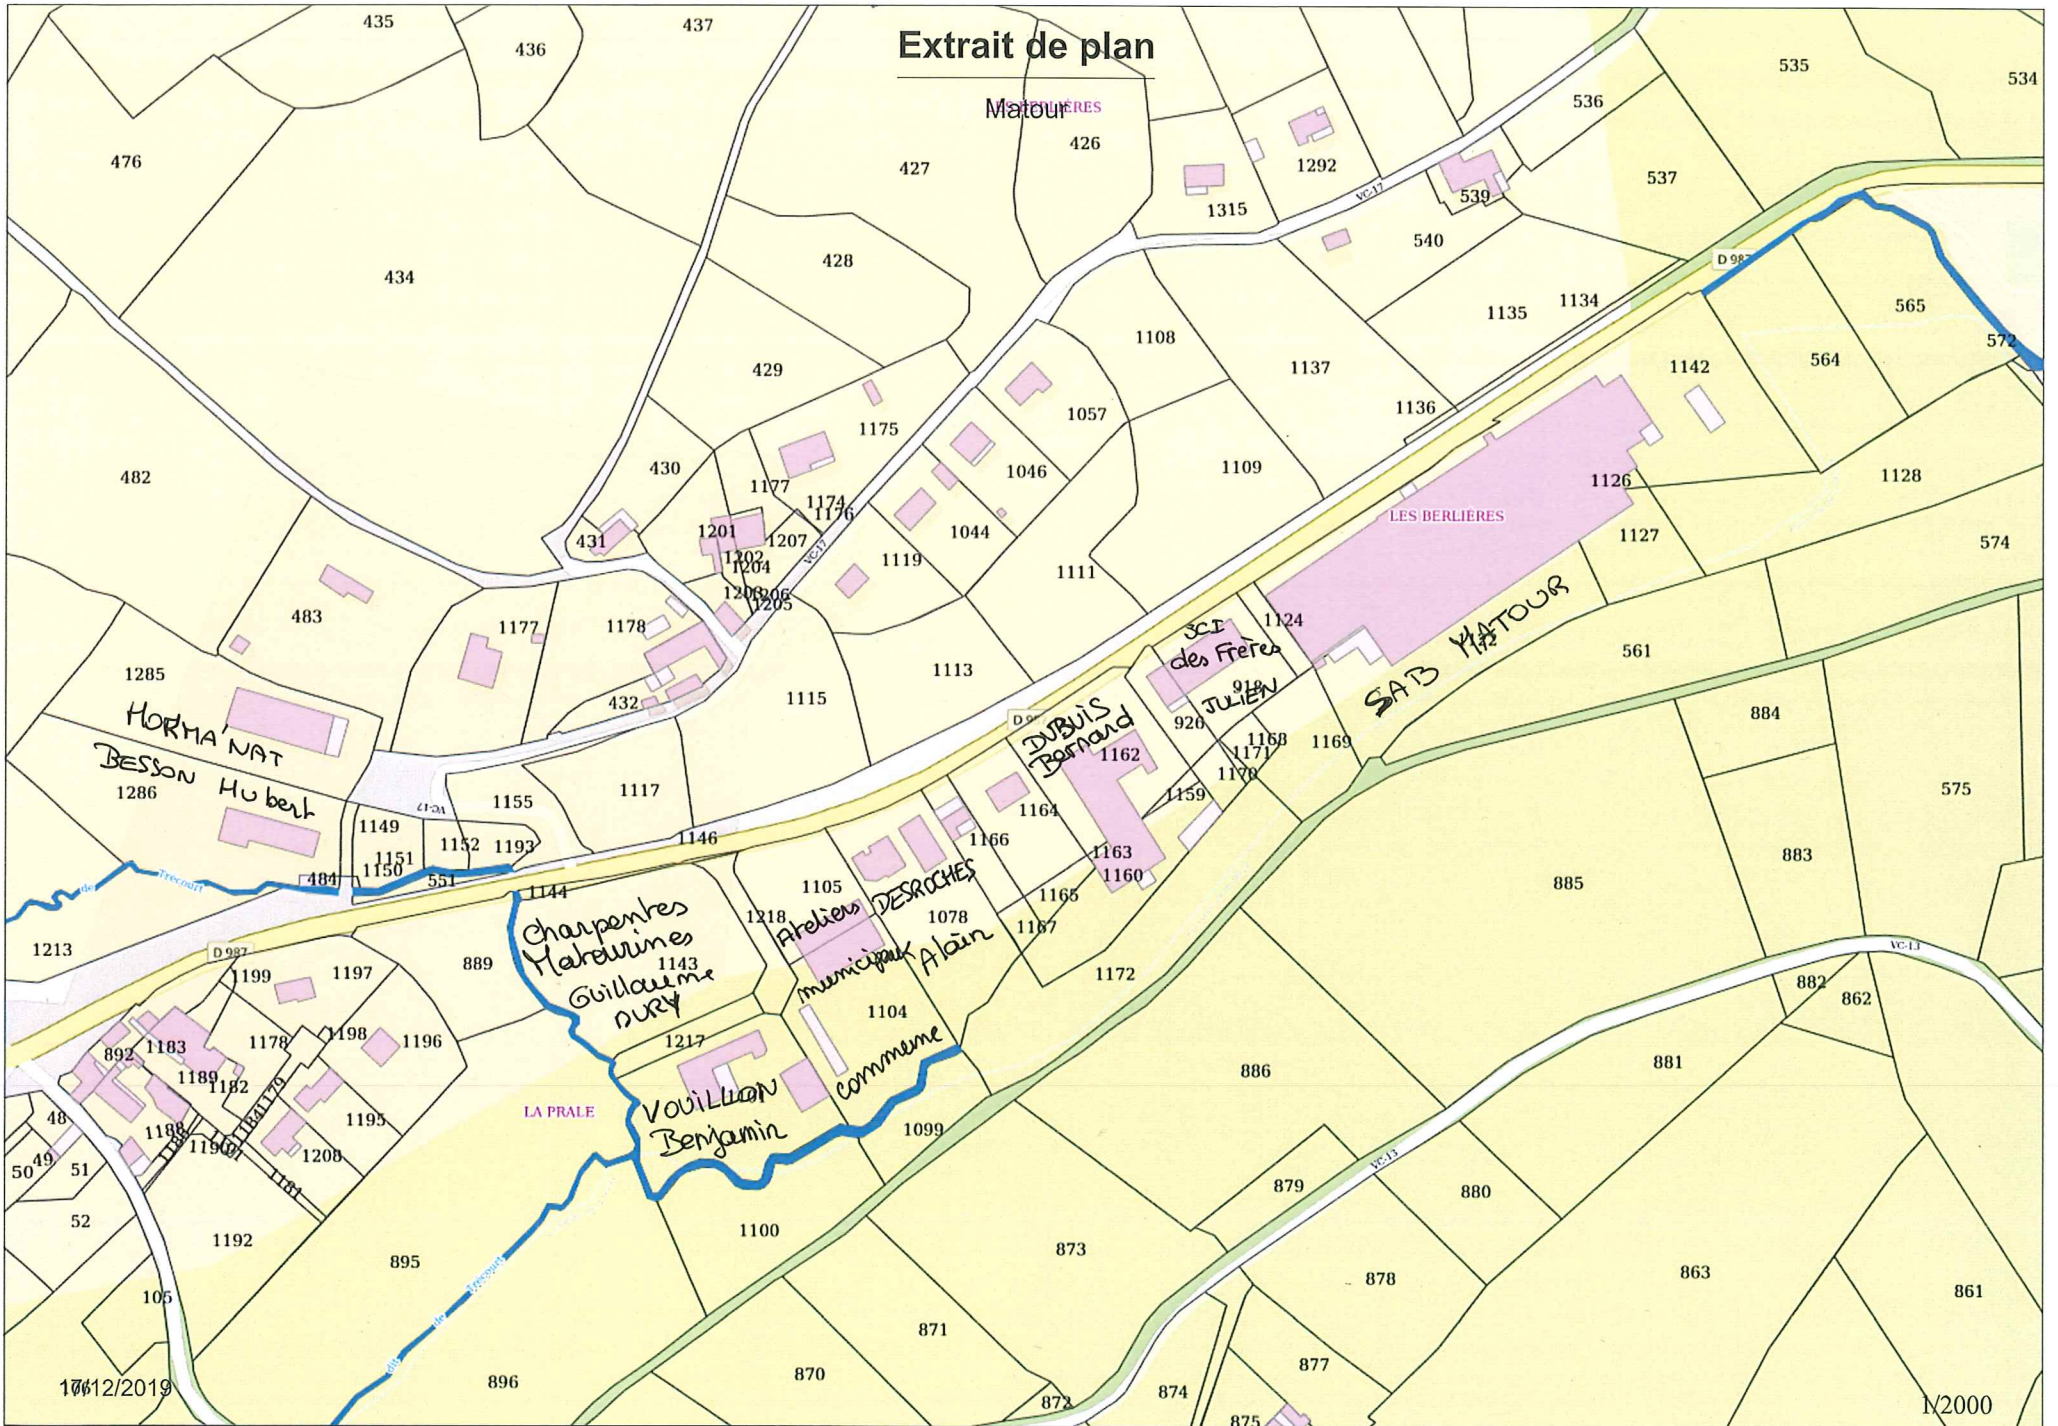

17/12/2019

1/2000